


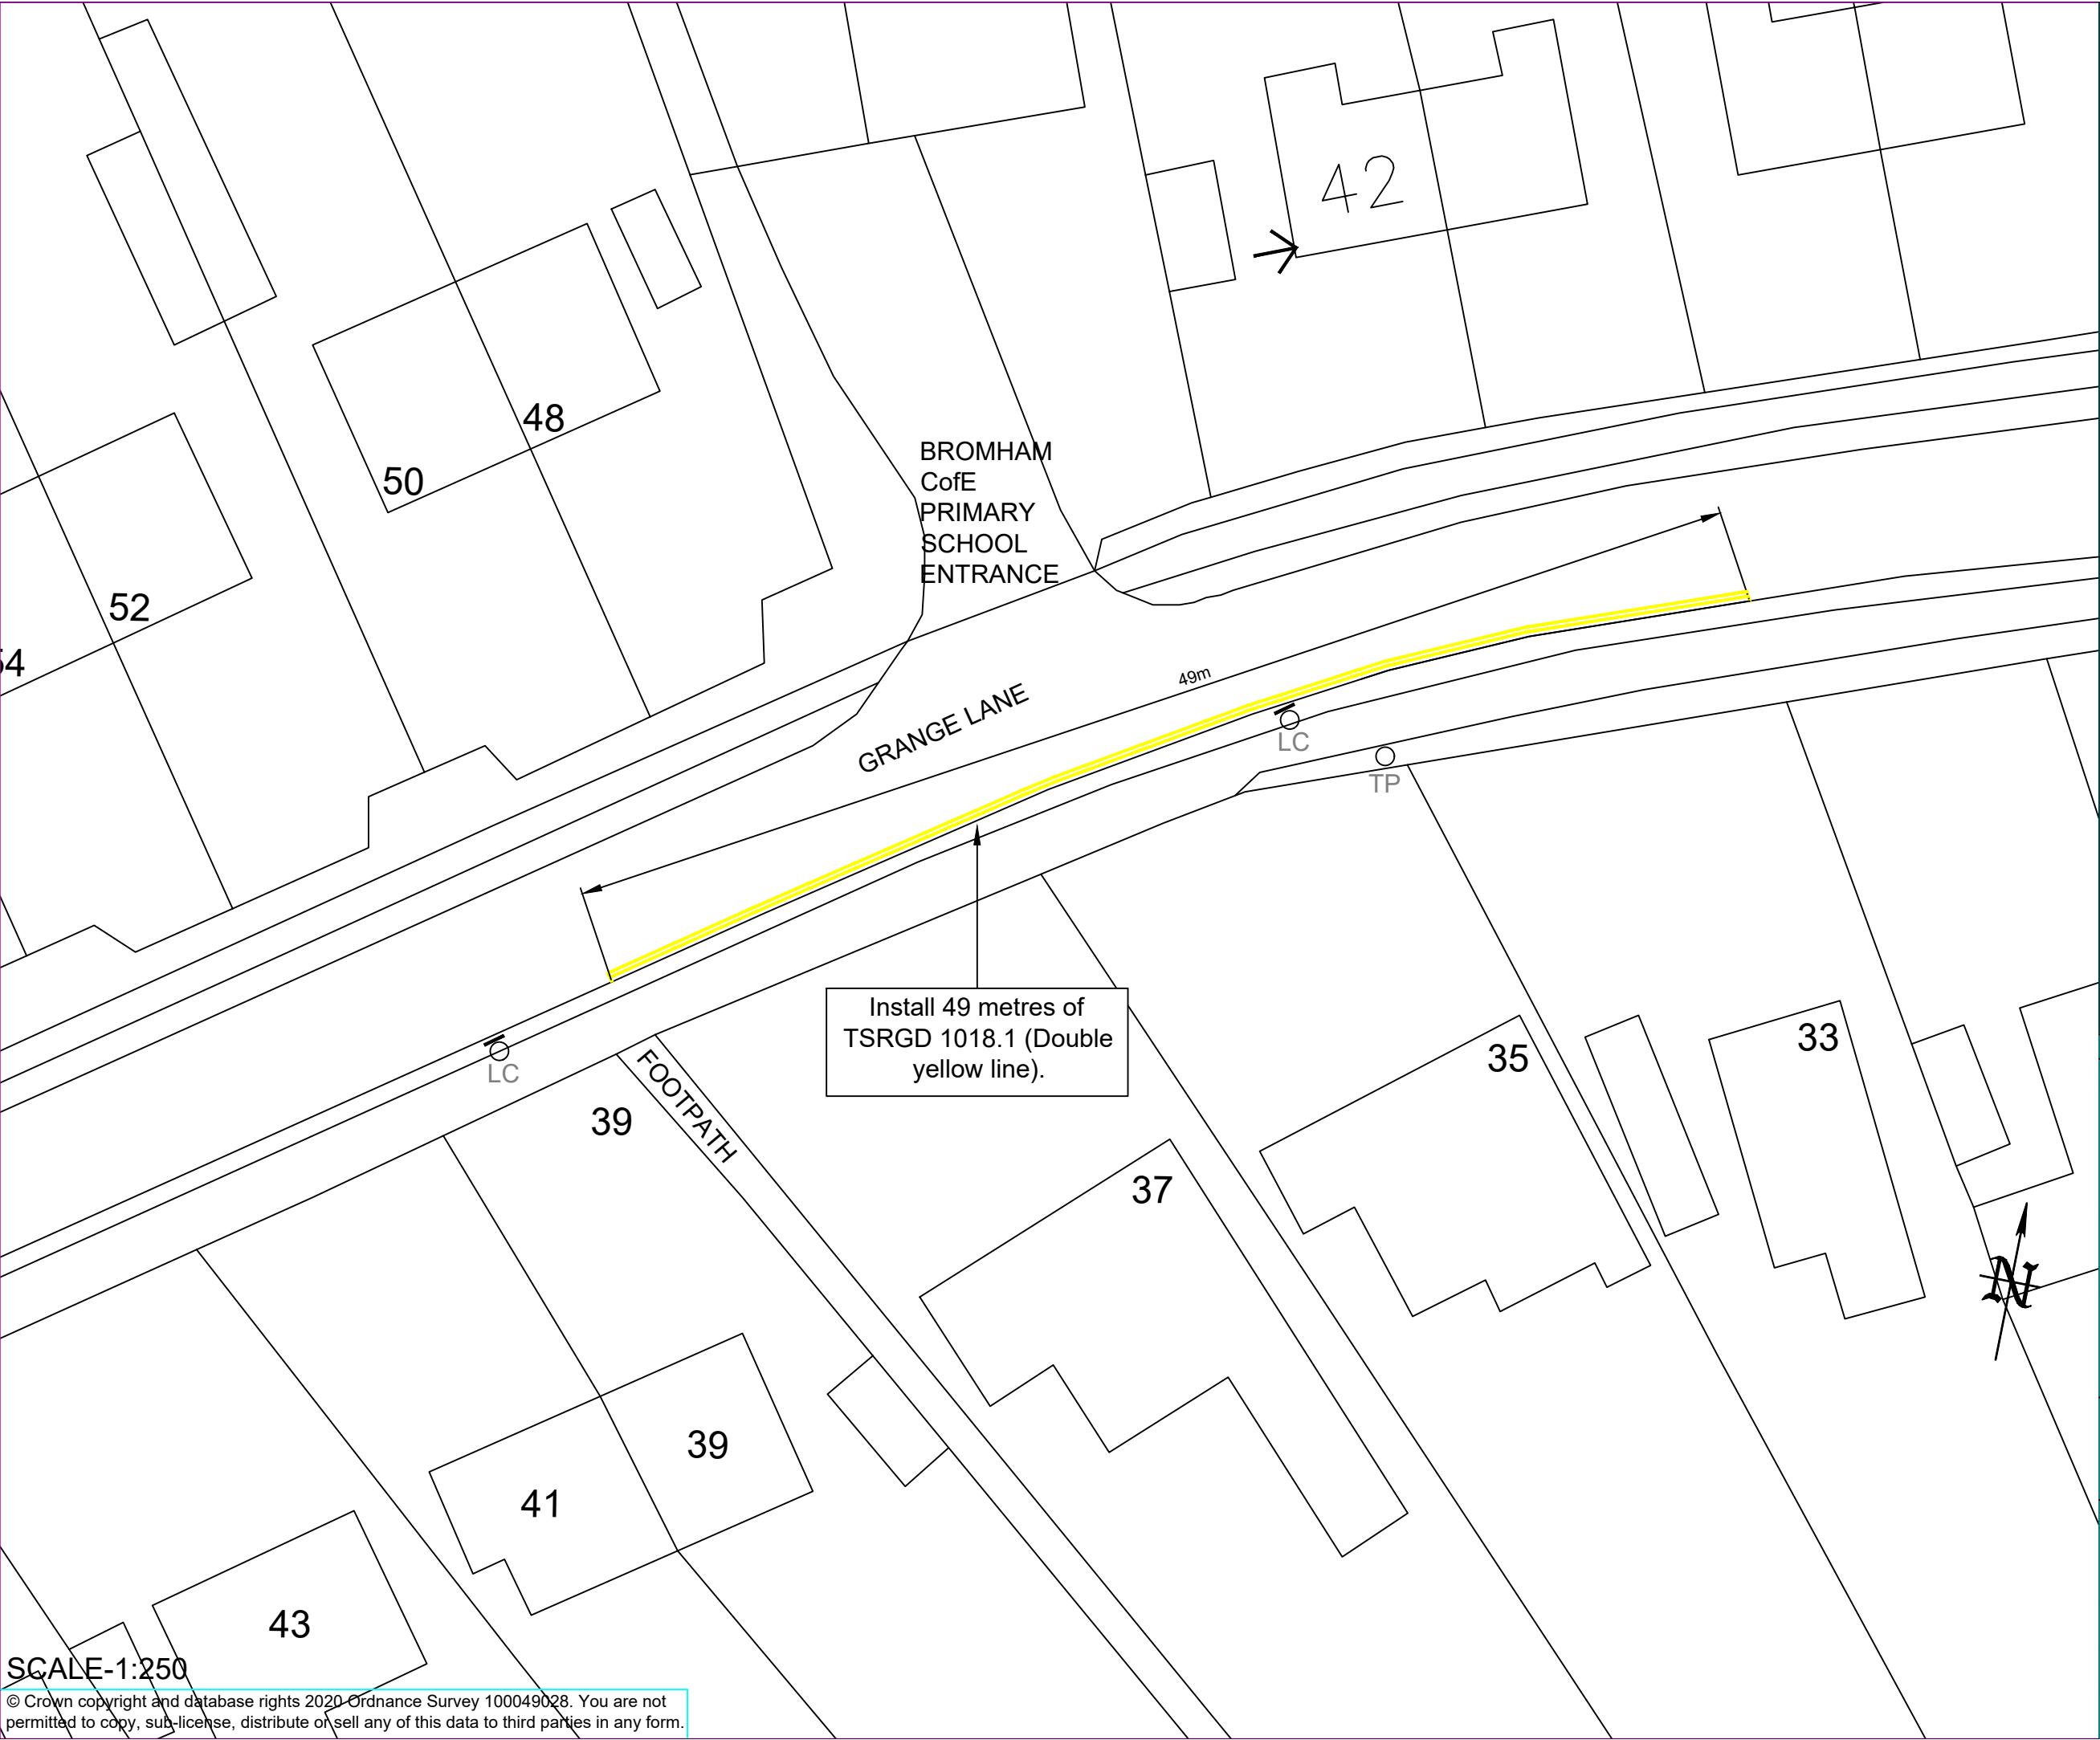

SCALE-1:250

© Crown copyright and database rights 2020 Ordnance Survey 100049028. You are not permitted to copy, sub-license, distribute or sell any of this data to third parties in any form.


PRINTS FROM THIS DRAWING ARE UNCONTROLLED UNLESS OTHERWISE STATED

A3

1. All dimensions to be site measured. No scaling is to be carried out from this drawing.
2. All works to be carried out to the Specification for Highway Works.
3. Diagram numbers shown refer to The Traffic Signs Regulations and General Directions 2016. All signs to be designed in accordance to that document unless stated otherwise.
4. Sign/line positions to be agreed with Engineer or Clerk of Works on site.

KEY

TSRGD 2016 -
Diagram 1018.1.
Double yellow lines
Waiting of vehicles
on a side of a length
of a road
prohibited at all times.

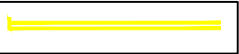

XX	First Issue	0	XX
DATE	AMENDMENTS	REV	BY



BEDFORD
BOROUGH COUNCIL

Engineering Services

BOROUGH HALL, CAULDWELL ST, BEDFORD, MK42 9AP
Tel. (01234) 267422

CLIENT

Environment

SCHEME

GRANGE LANE MK43 8NR
BROMHAM BEDFORD

DRAWING TITLE

PROPOSED
DOUBLE YELLOW LINES

DRG No.

C016-MISC 2

DRG STATUS

CONSULTATION

SCALE @ A3	DATE	DRAWN	CHECKED
1:250	09/07/20	AM	JH