


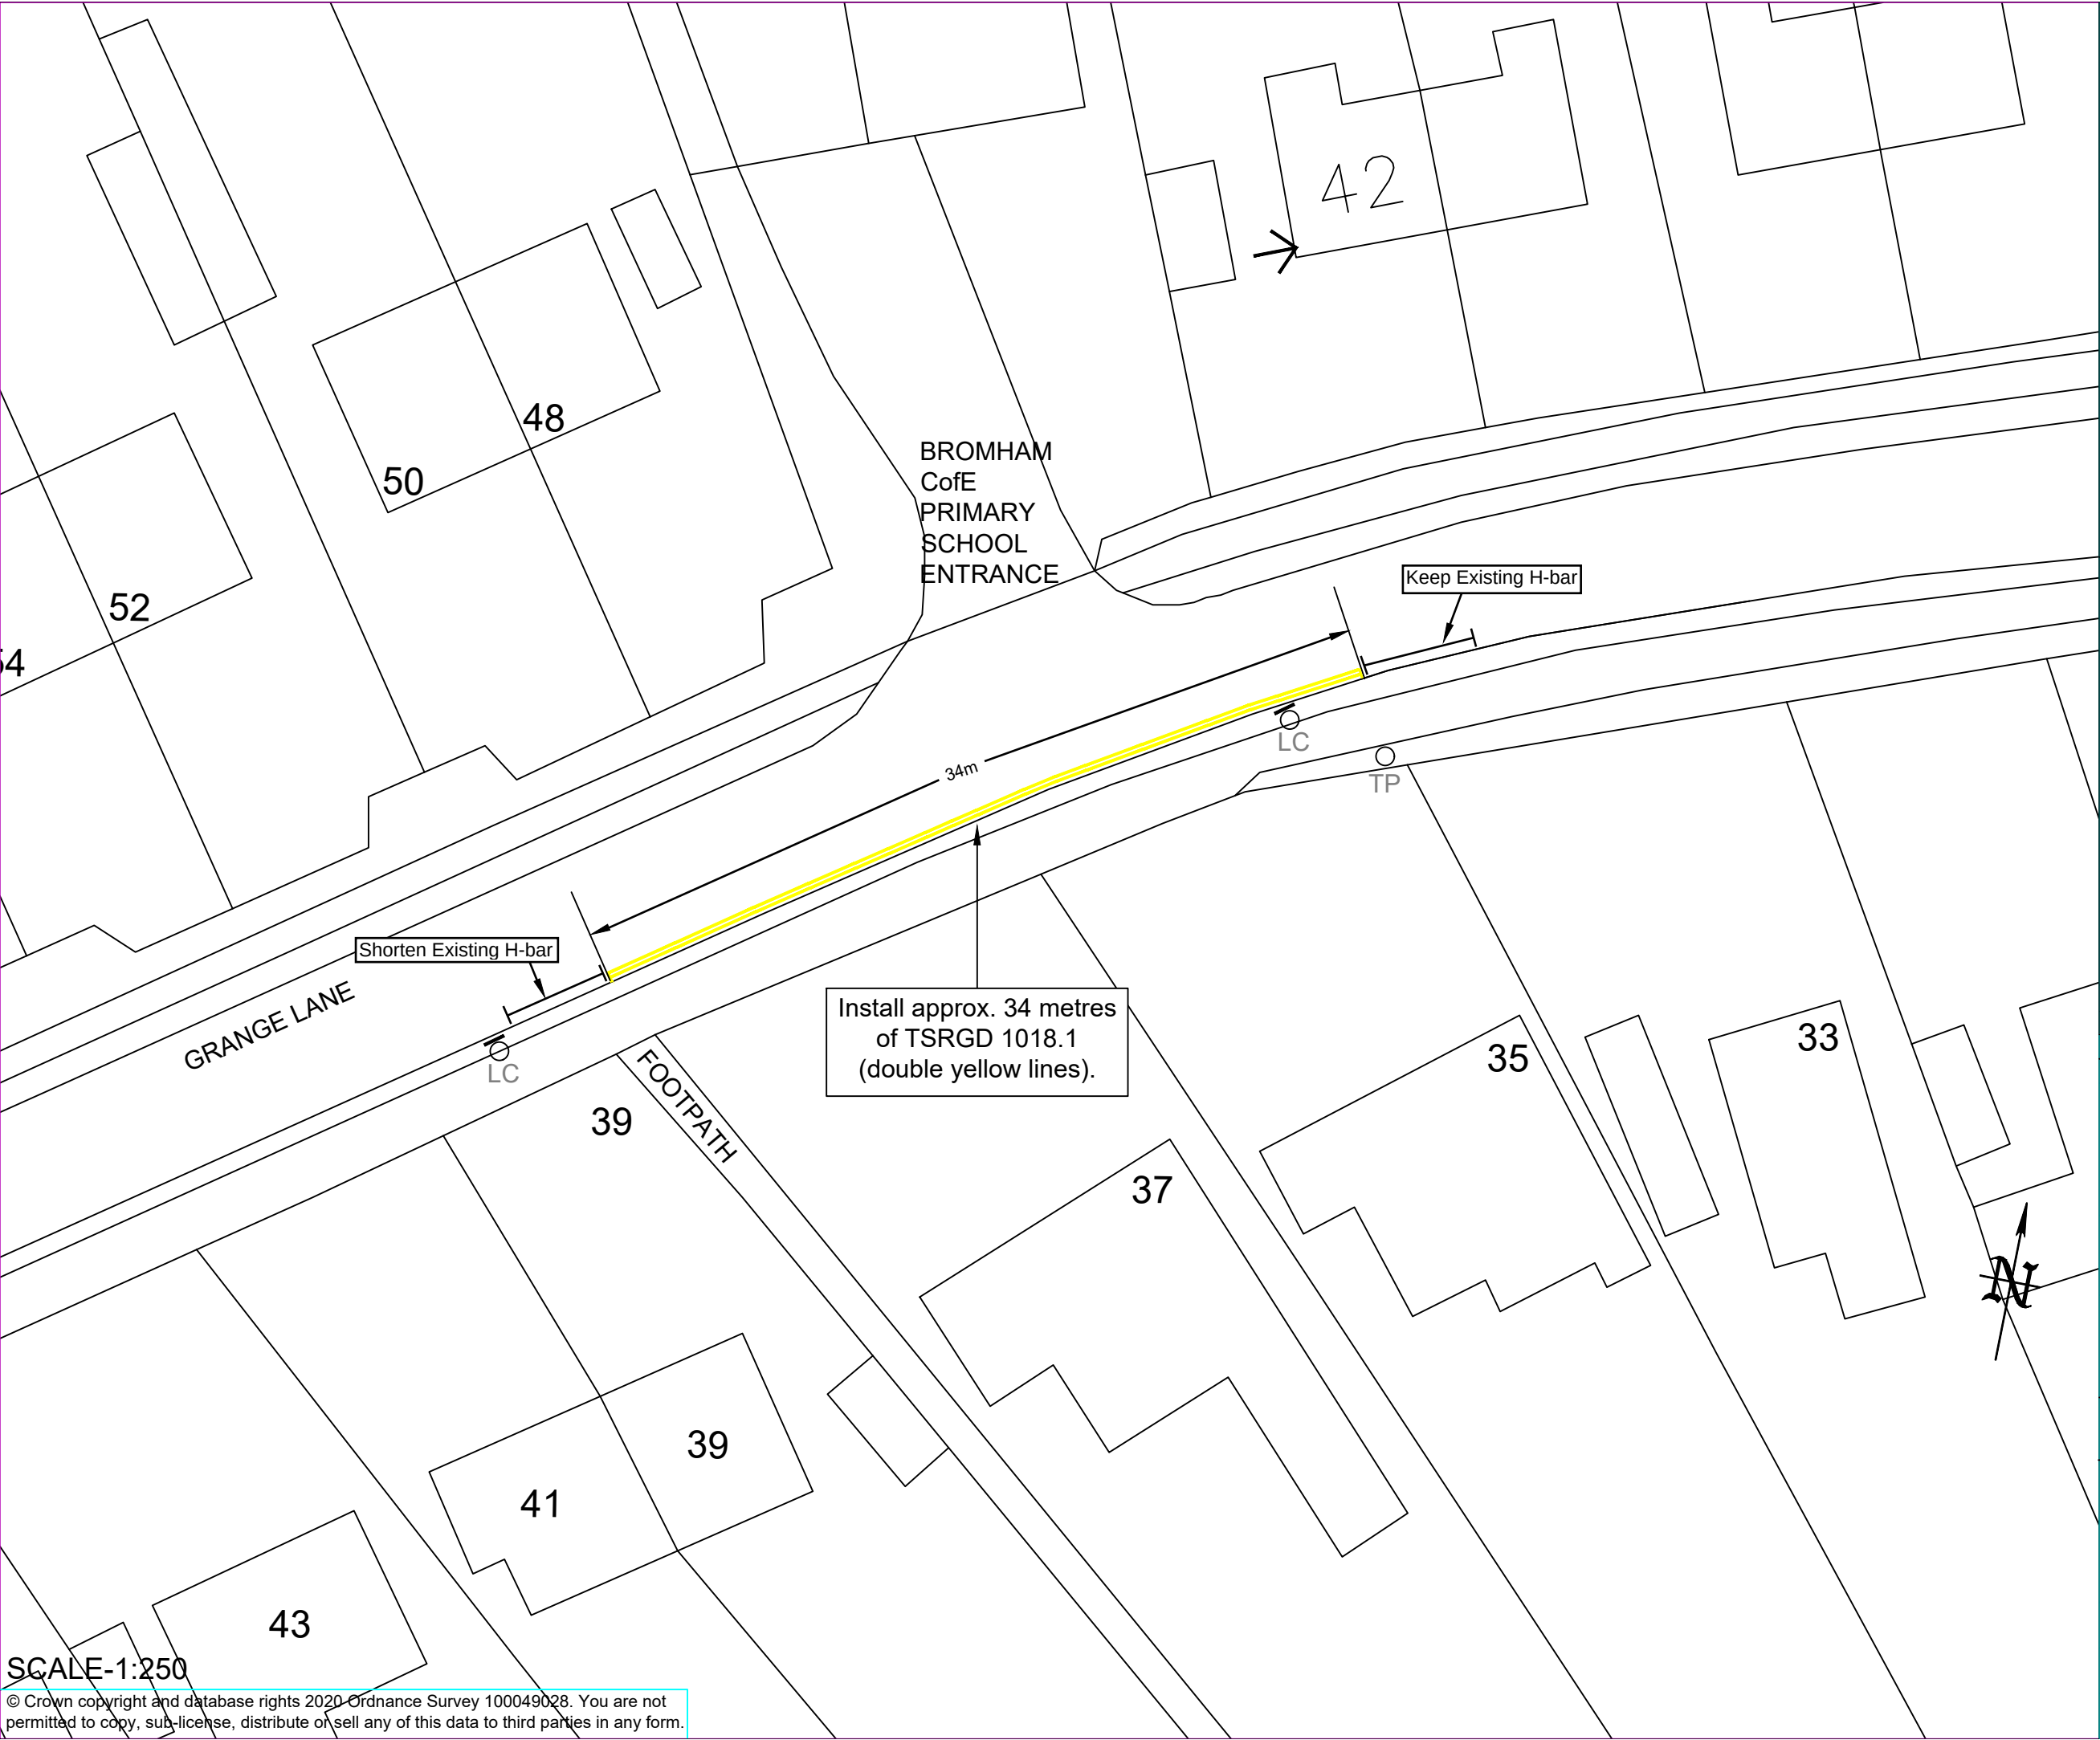

NOTES

Keep H-bar outside number 33 and start DYs just west of it.

Remove other existing H-bars as necessary to ensure continuous set of double yellow lines.

Shorten H-bar outside numbers 37/39 to that shown on plan.

KEY

TSRGD 2016 - Diagram 1018.1. Double yellow lines. Waiting of vehicles on a side of a length of a road prohibited at all times.



Nov 2020	Added Notes	2	JH
Nov 2020	Reduced Lines	1	JH
XX	First Issue	0	XX
DATE	AMENDMENTS	REV	BY



Highways

BOROUGH HALL, CAULDWELL ST, BEDFORD, MK42 9AP
Tel. (01234) 267422

CLIENT

Environment

SCHEME

Grange Lane, Bromham

DRAWING TITLE

Proposed 'No waiting at any time' restrictions (double yellow lines)

DRG No.

C016-MISC 2 (Rev2)

DRG STATUS

CONSTRUCTION

SCALE @ A3	DATE	DRAWN	CHECKED
NTS	Nov 2020	JH	AP